


WESTERN - RAILWAY
SYSTEM MAP
OF
RATLAM DIVISION
NOT TO SCALE

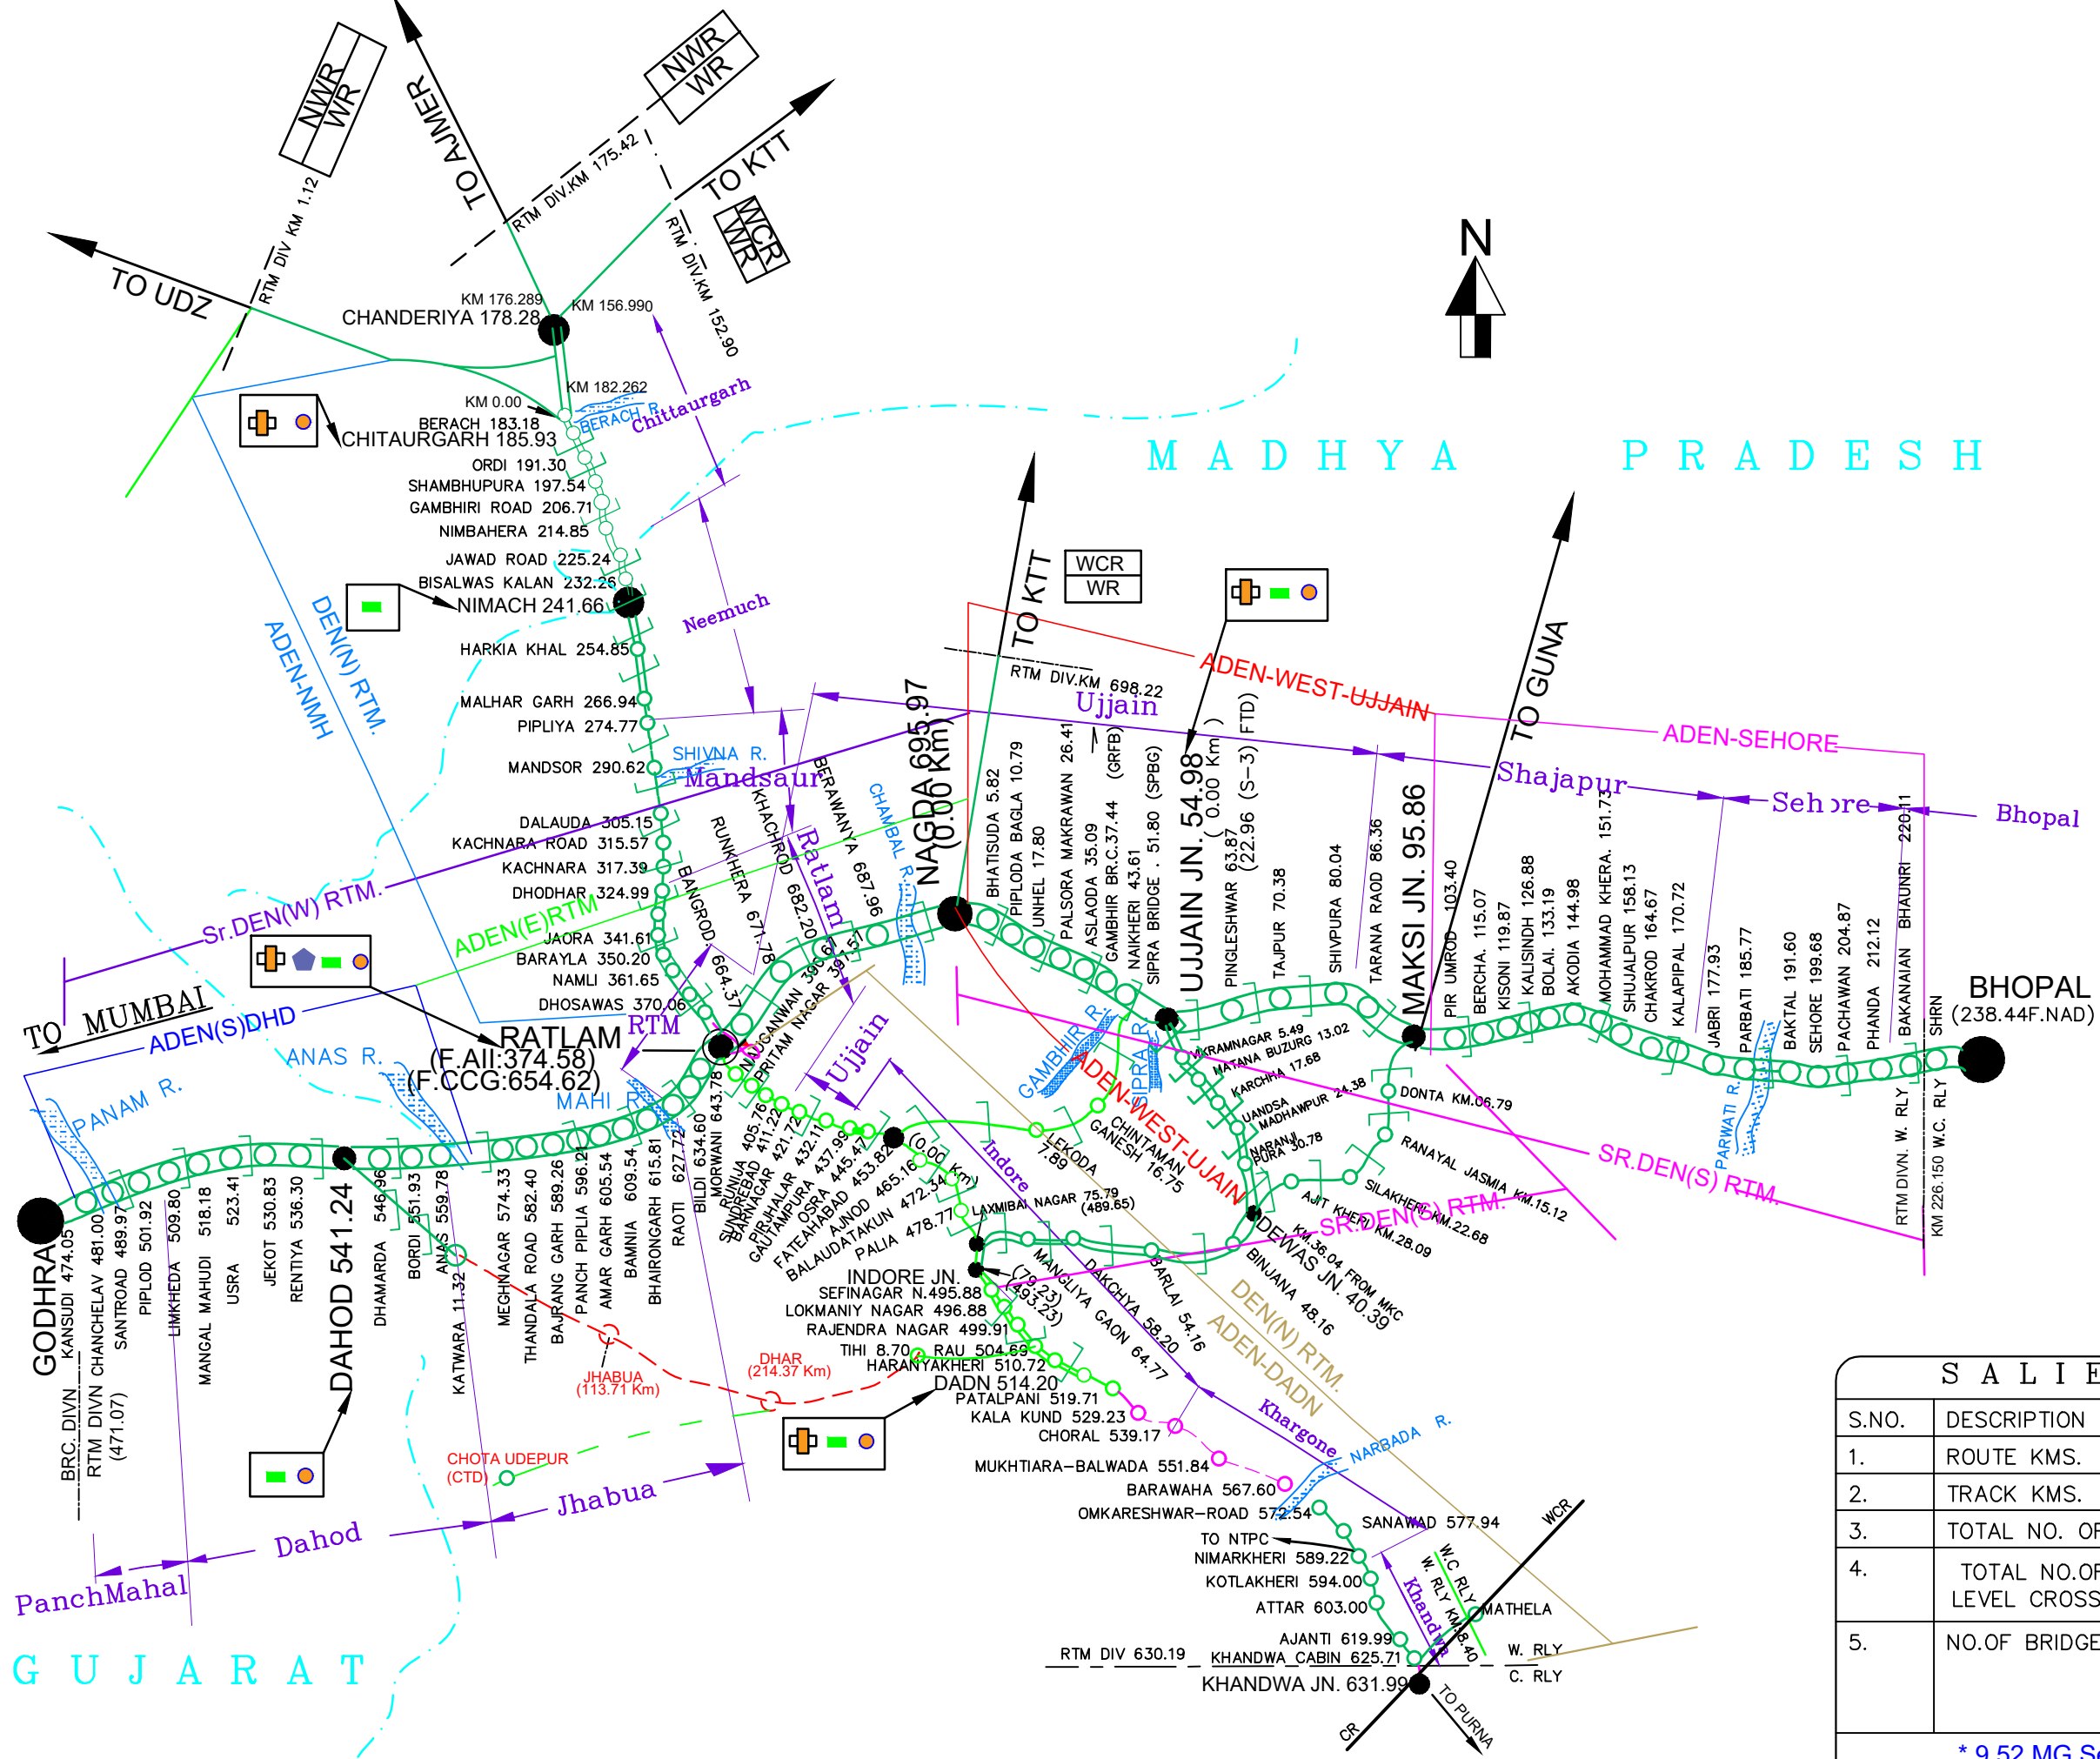

S A L I E N T F E A T U R E S					
S.NO.	DESCRIPTION		BG	MG	TOTAL
1.	ROUTE KMS.		1024.989	30.22	1055.209
2.	TRACK KMS.		1718.106	30.22	1748.326
3.	TOTAL NO. OF STATION		116	02	118
4.	TOTAL NO.OF LEVEL CROSSING	MANNED	158	14	172
		UN MANNED	0	0	0
5.	NO.OF BRIDGES	IMPORTANT	17	0	17
		MAJOR	236	8	244
		MINOR	2019	37	2056
* 9.52 MG Section use for only Heritage Purpose * 20.7 MG Section under GC					