

WESTERN - RAILWAY  
SYSTEM MAP  
OF  
RATLAM DIVISION  
NOT TO SCALE

**NEW LINES**

- METER GAUGE SINGLE LINE
- BROAD GAUGE (ELECTRIFIED) SL
- BROAD GAUGE (ELECTRIFIED) DL
- BROAD GAUGE SINGLE LINE
- STATE BOUNDARY
- DISTRICT

**OFFICERS' HQ**

**AEN OFFICE**

**ART**

**ARME**

**ADEN-NMH**


**ADEN-DADN**

**ADEN-UJN**

**ADEN-SEH**

**ADEN(E)-RTM**

**ADEN(S)-DHD**

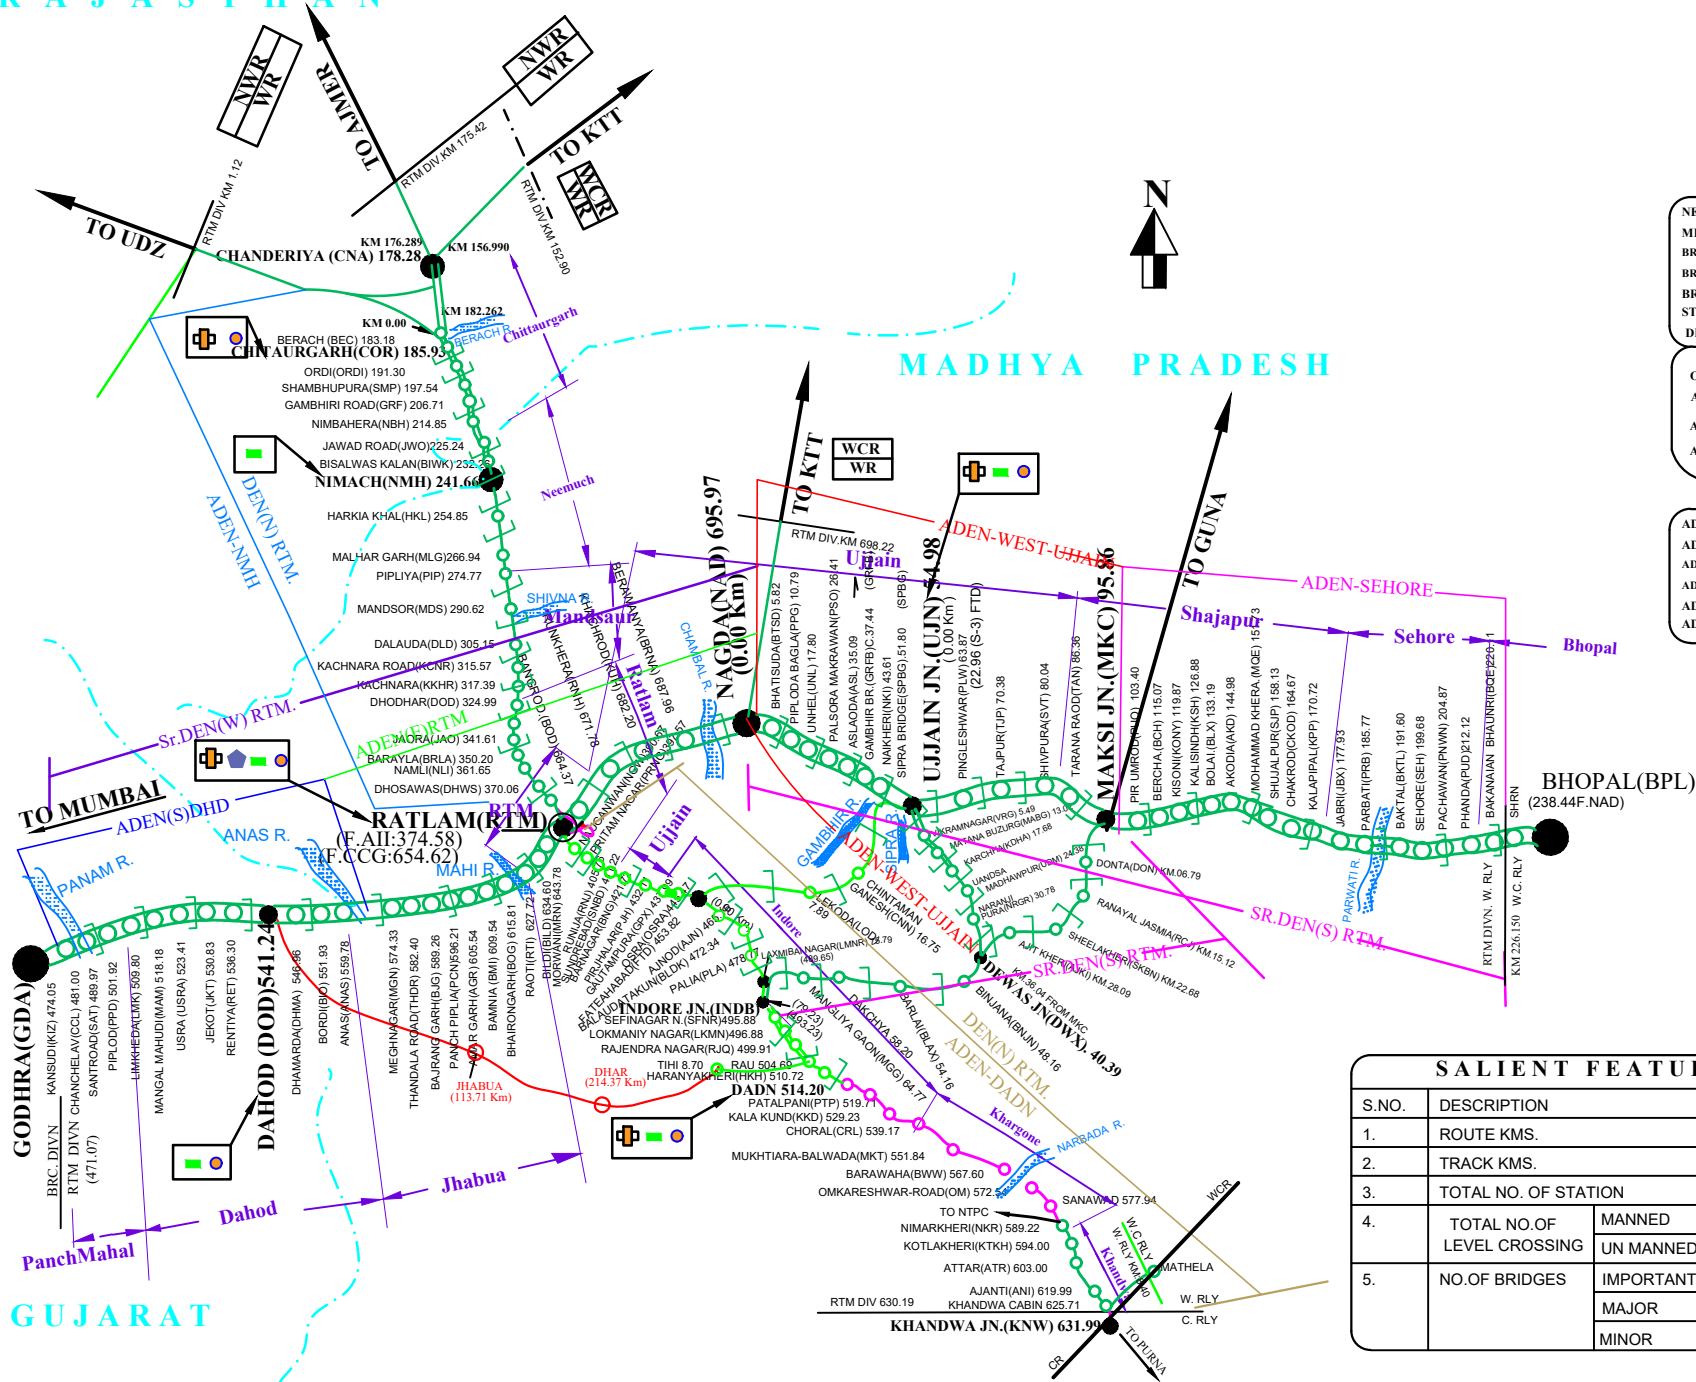

**SALIENT FEATURES**

S.NO.	DESCRIPTION	BG	MG	TOTAL	
1.	ROUTE KMS.	1008.309	68.22	1076.529	
2.	TRACK KMS.	1552.296	68.22	1620.516	
3.	TOTAL NO. OF STATION	112	06	118	
4.	TOTAL NO. OF LEVEL CROSSING	MANNED	196	17	213
		UN MANNED	0	0	0
5.	NO. OF BRIDGES	IMPORTANT	17	5	22
		MAJOR	227	12	239
		MINOR	1911	203	2114